




Proposed West Elevation  
1 : 200



Proposed East Elevation  
1 : 200




Proposed North Elevation  
1 : 200

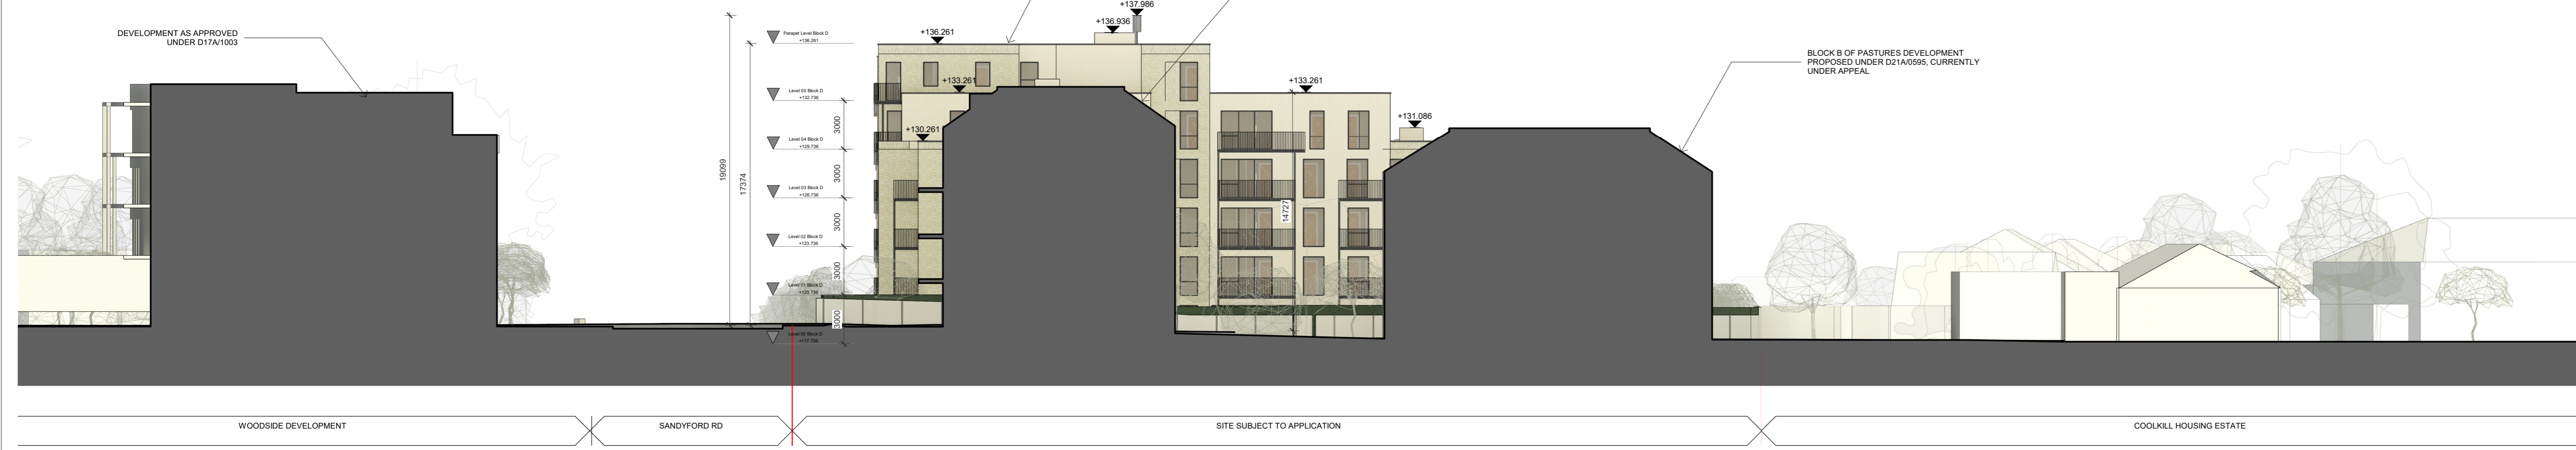

Proposed South Elevation  
1 : 200

DATE	REV.	DETAILS	DATE	REV.	DETAILS	LEGEND

PLANNING

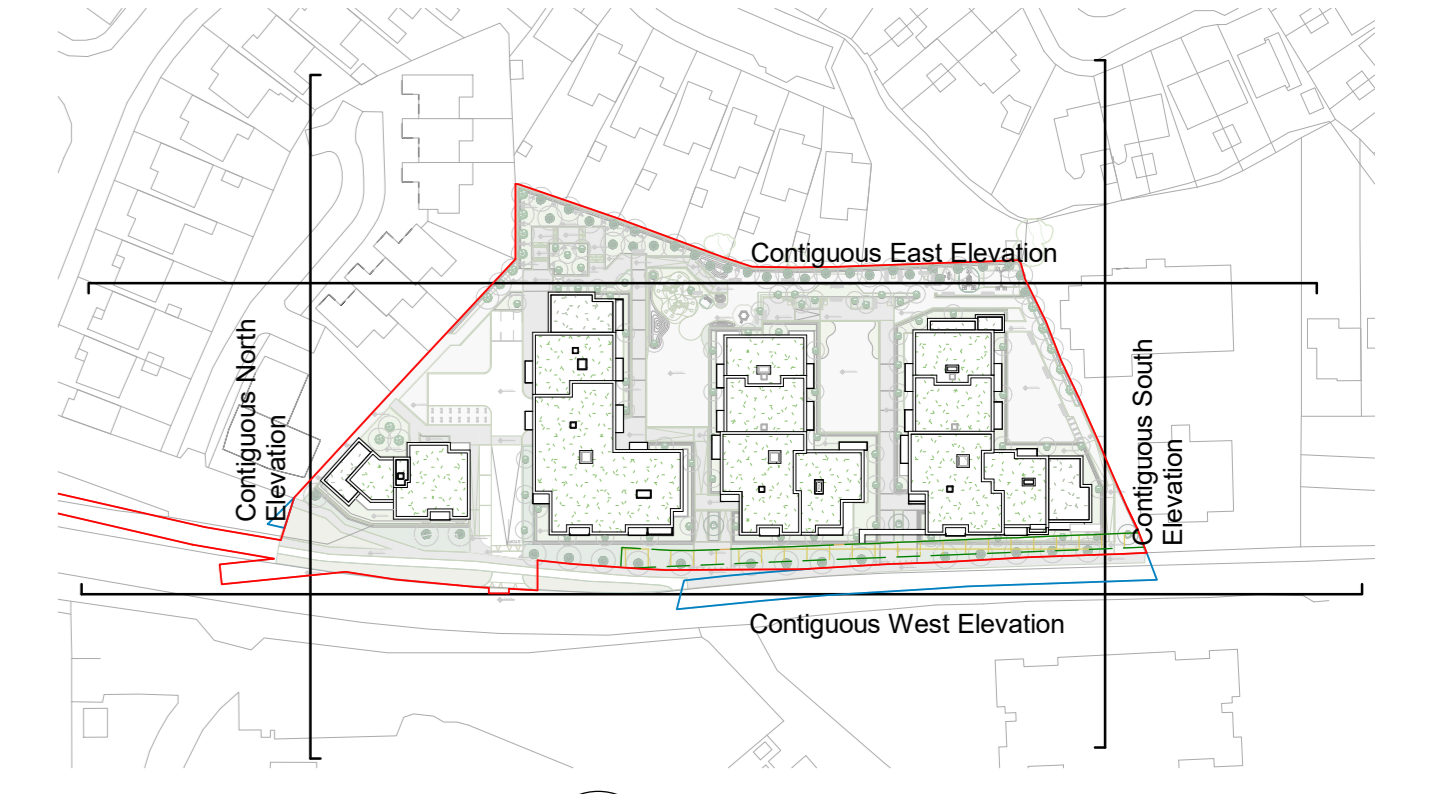

Plan Legend | 1 : 1500

Commencement of Stage: APR 2022 Drawn by: MW/CC Checked by: BR OSI licence no.: AR 0106322 OSI map ref. no.: 533-HRA-00-ZZ-DR-A-P-0410 Levels: relative to OS datum	<b>PROJECT:</b> 533 - Sandyford Road <b>STAGE:</b> PLANNING <b>DRAWING:</b> Proposed Contiguous Elevations 533-HRA-00-ZZ-DR-A-P-0410 <b>SCALE:</b> As Indicated <b>Rev.:</b>	<b>horan rainsford architects</b> 36 Main St Blackrock Dublin A94 E8H1 (353) 1 764 2404 info@horanrainsford.ie www.horanrainsford.ie
---	---	---

© HORAN RAINSFORD architects | I do not scale from drawing | use figured dimensions only | notify architect of discrepancies