




Proposed West Elevation
1 : 200



Proposed East Elevation
1 : 200

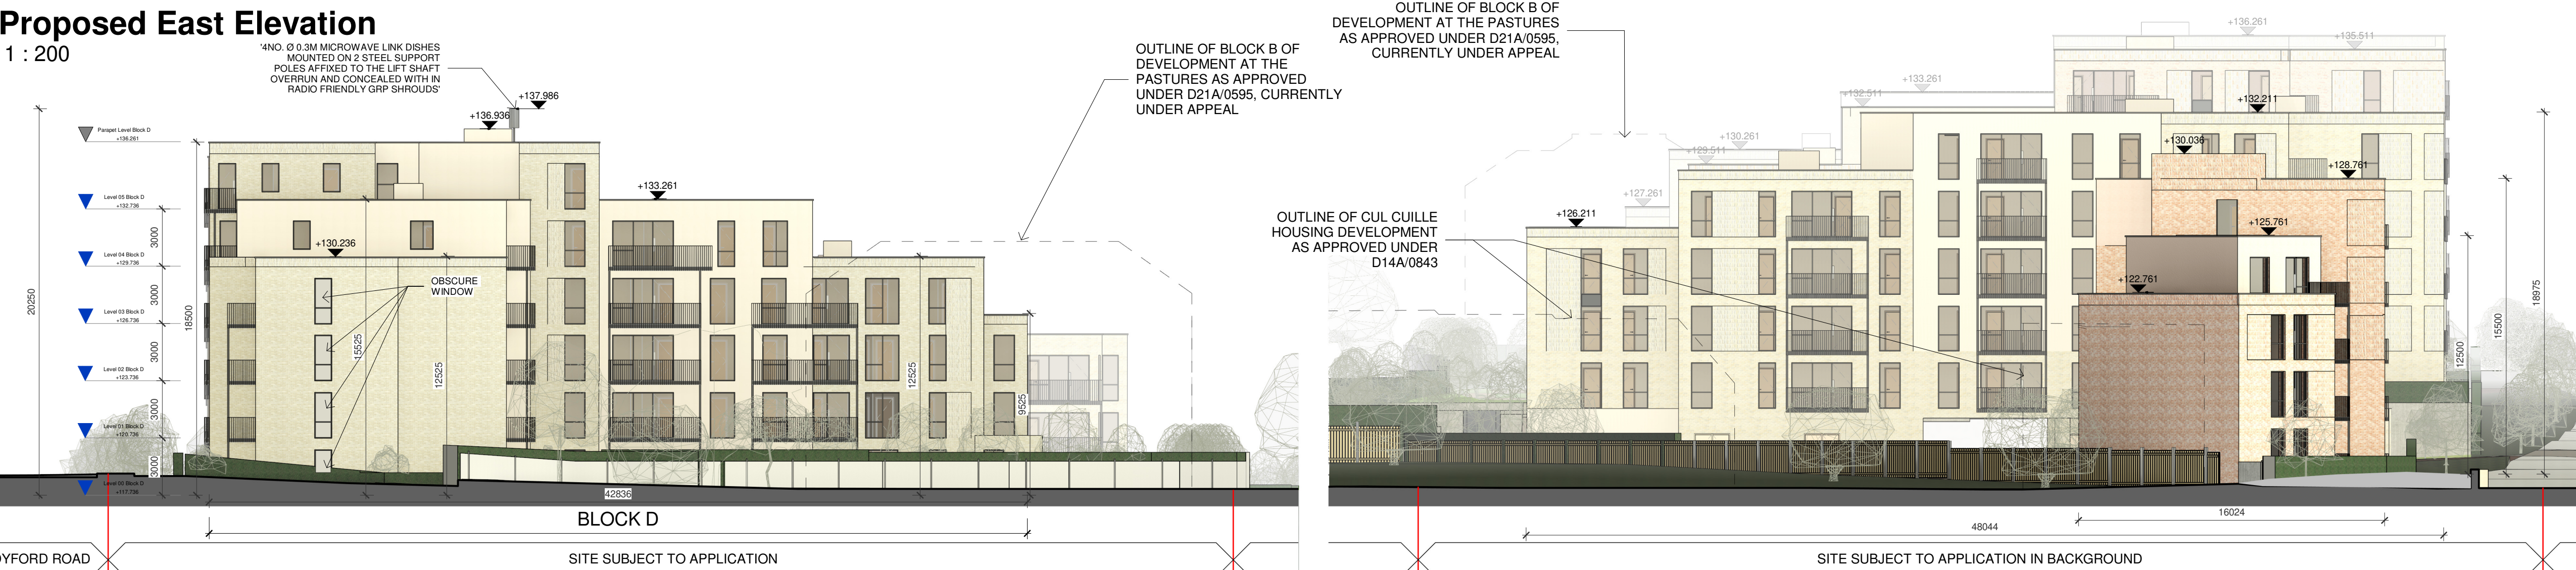

Proposed South Elevation
1 : 200

Proposed North Elevation
1 : 200



Plan Legend | 1 : 1750